


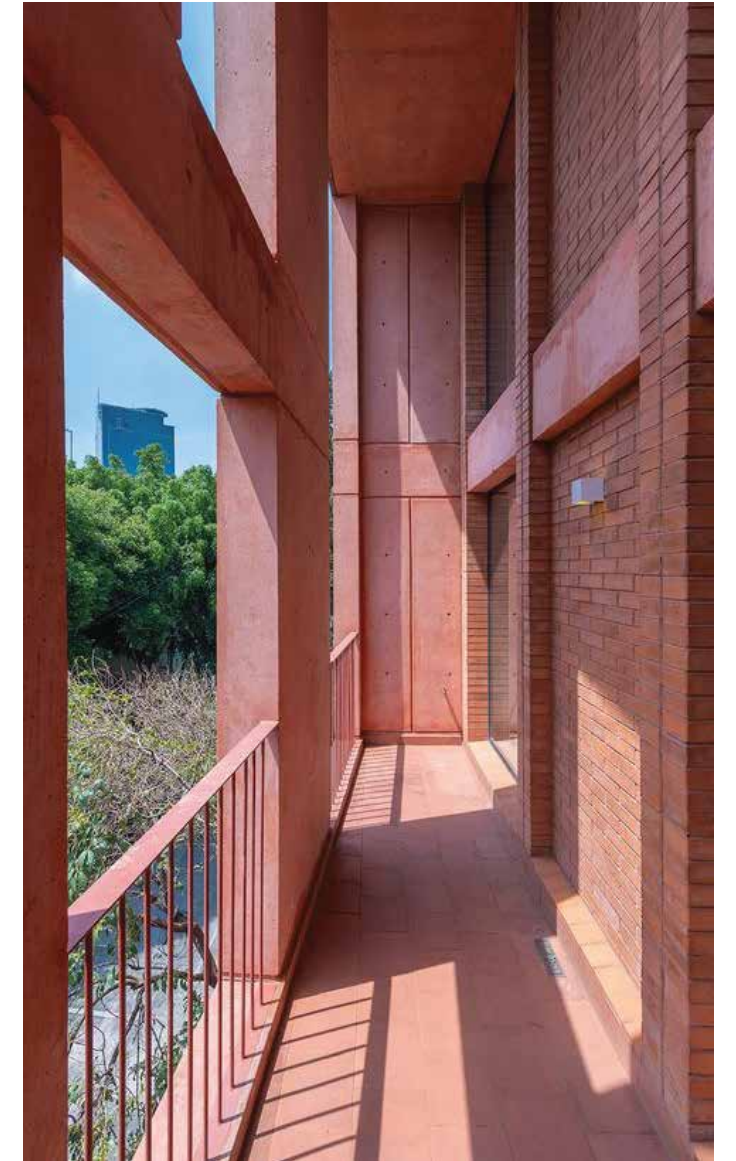

NO Architecture - Lord Aeck Sargent

## Gainesville - Brenau Alley

11.04.22



NO Architecture - Lord Aeck Sargent  
**Gainesville - Brenau Alley**


11.04.22



NO Architecture - Lord Aeck Sargent


## Gainesville - Brenau Alley

11.04.22

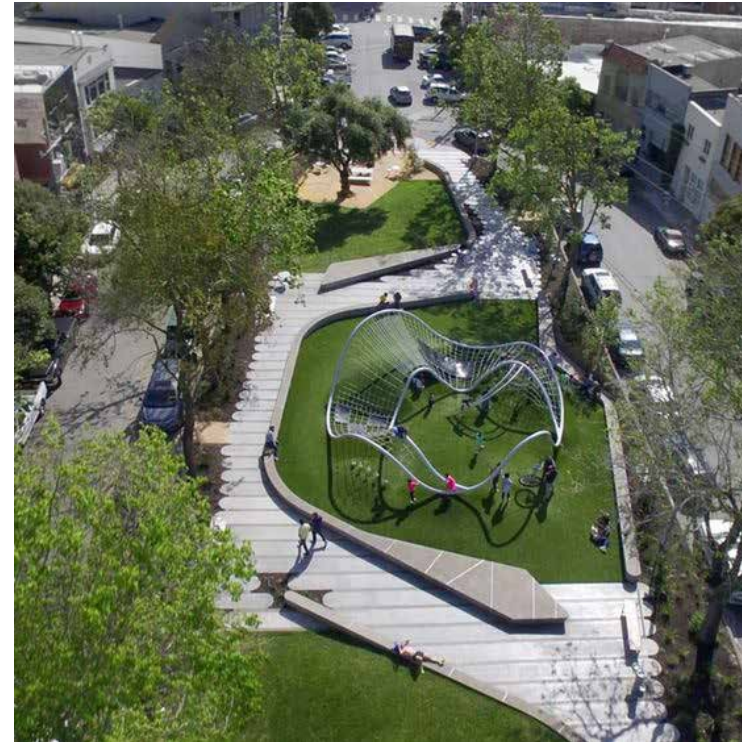

NO Architecture - Lord Aeck Sargent  
**Gainesville - Brenau Alley**

11.04.22

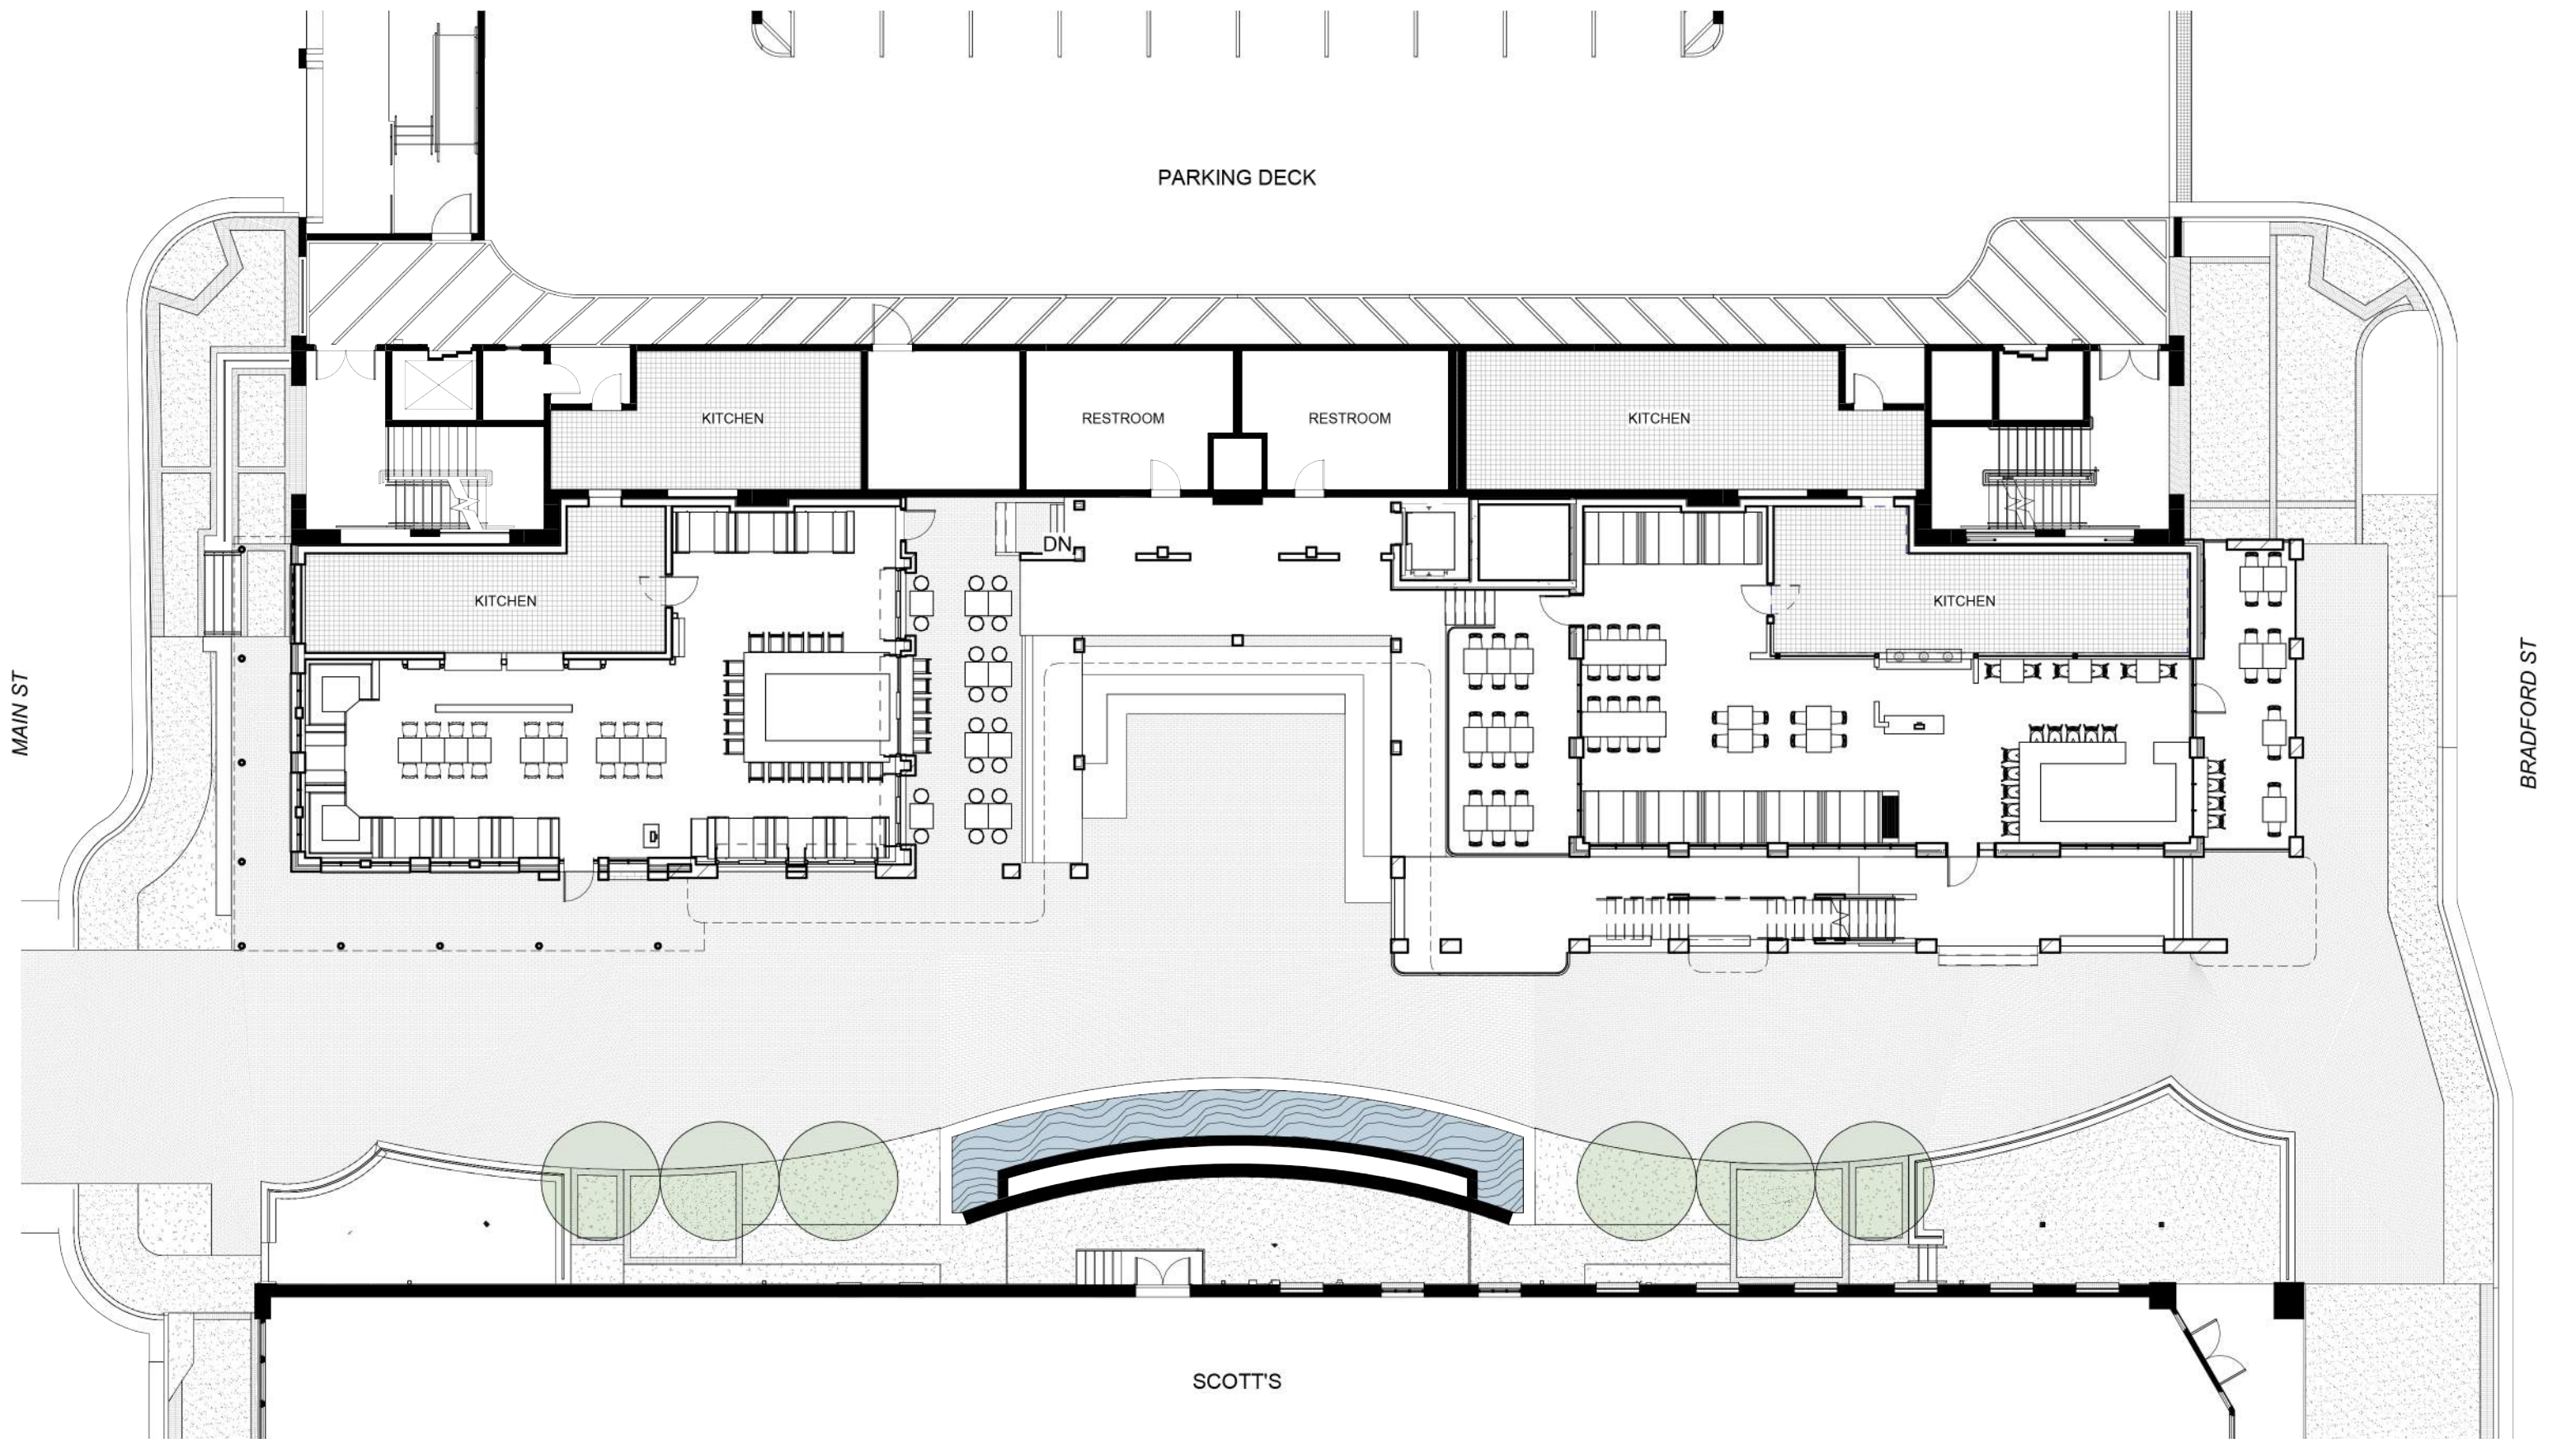


NO Architecture - Lord Aeck Sargent  
**Gainesville - Brenau Alley**

11.04.22

SCALE: 1/16" = 1'-0"



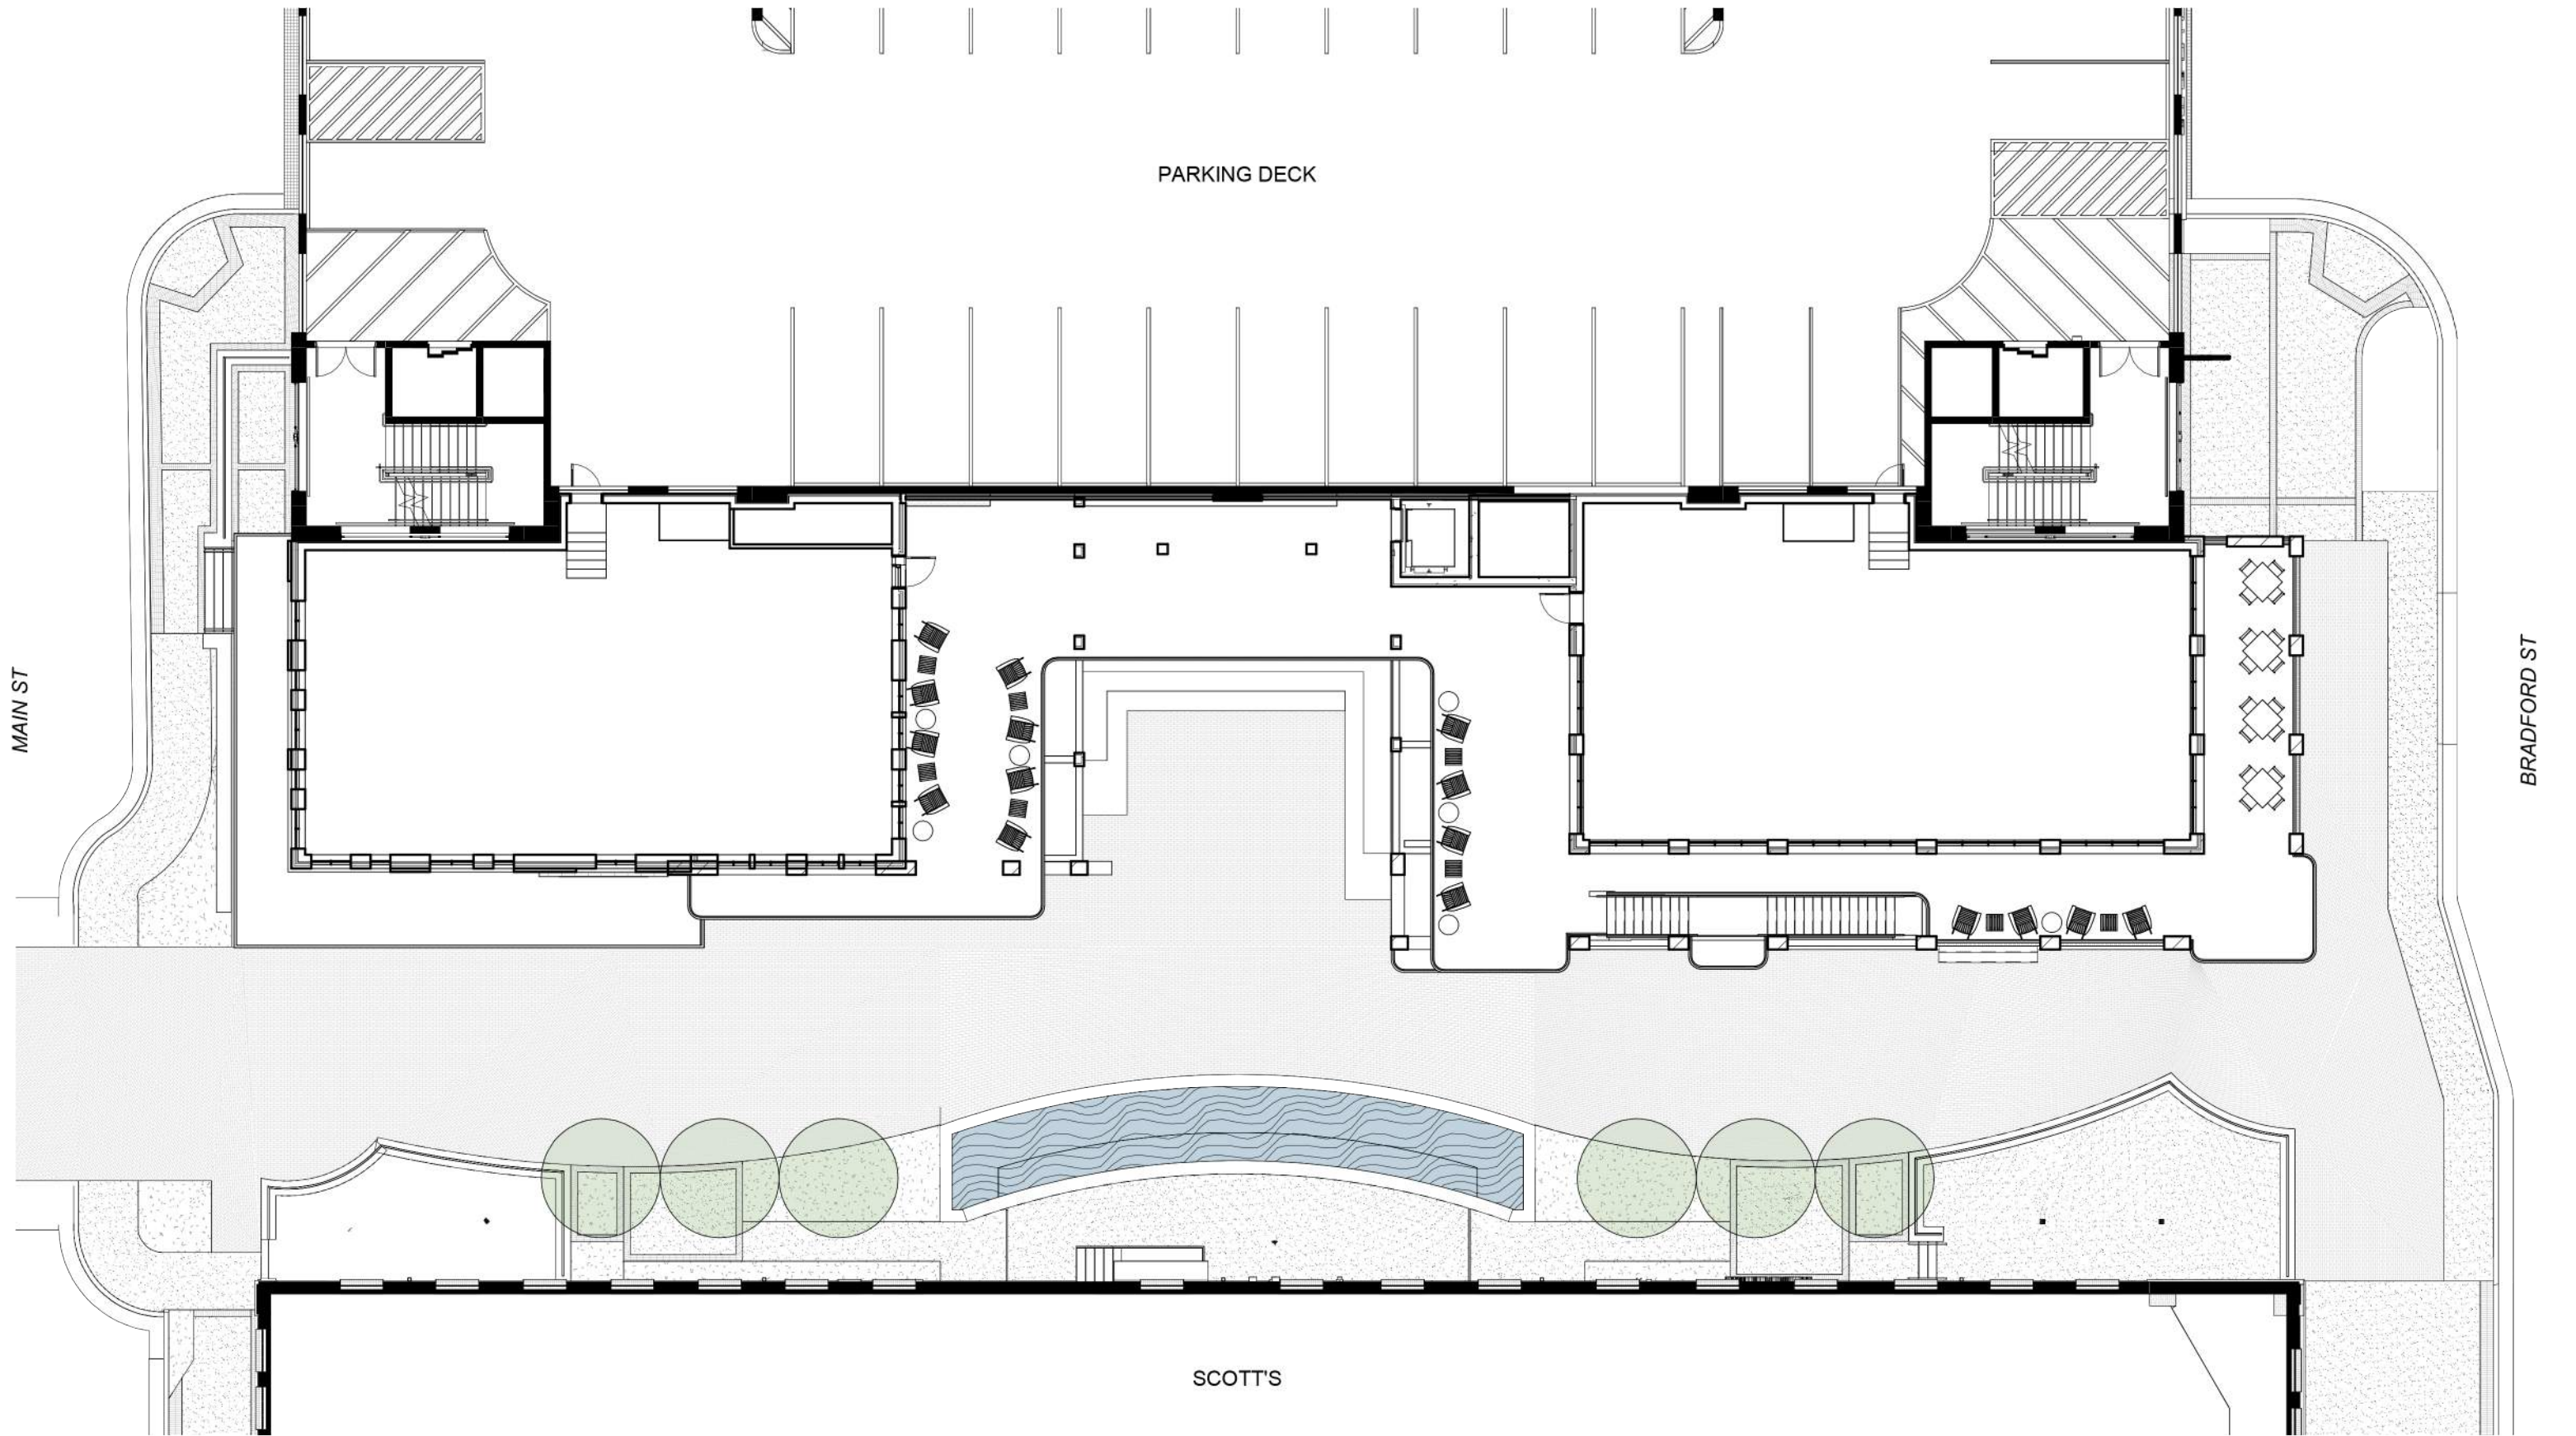


NO Architecture - Lord Aeck Sargent  
**Gainesville - Brenau Alley**


11.04.22

SCALE: 1/16" = 1'-0"



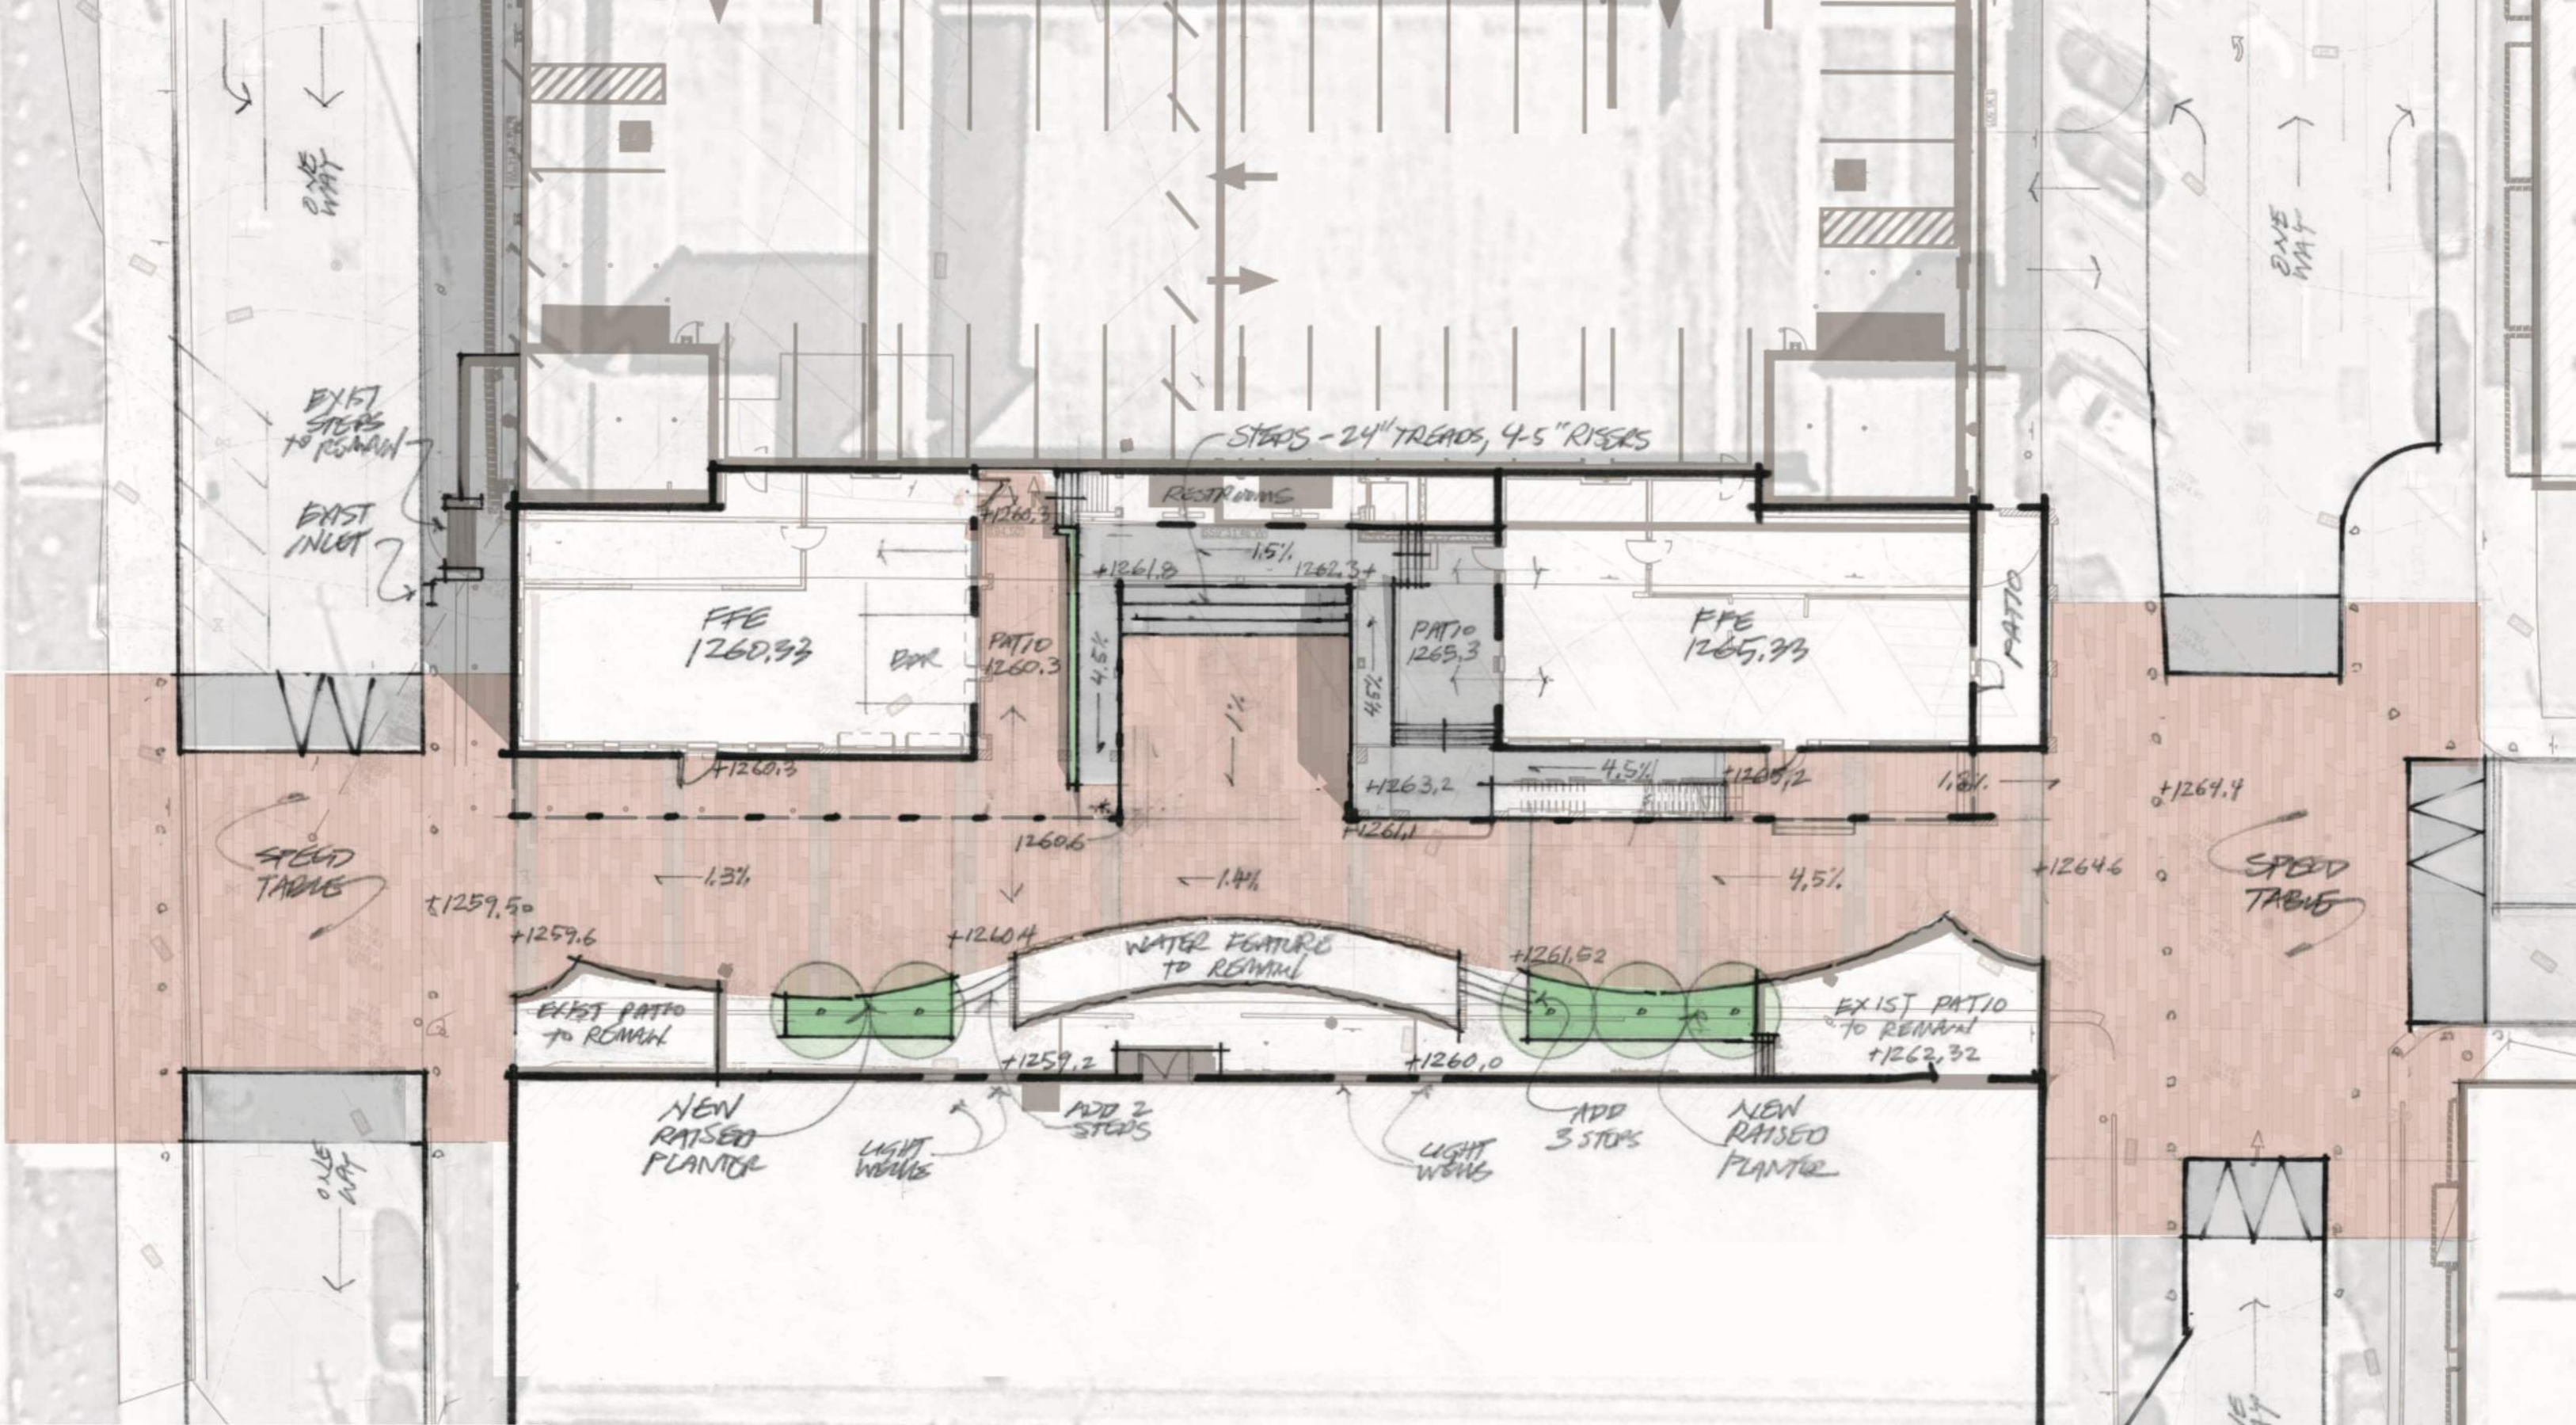

GRADING SYSTEM 10.31.2022  
 LORD AECK SARGENT

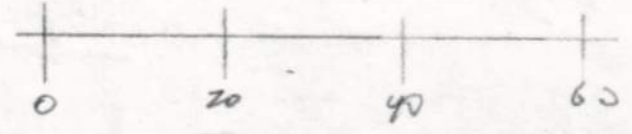



NO Architecture - Lord Aeck Sargent

## Gainesville - Brenau Alley

11.04.22





NO Architecture - Lord Aeck Sargent

## Gainesville - Brenau Alley

11.04.22



NO Architecture - Lord Aeck Sargent

## Gainesville - Brenau Alley

11.04.22



NO Architecture - Lord Aeck Sargent

## Gainesville - Brenau Alley

11.04.22



NO Architecture - Lord Aeck Sargent

## Gainesville - Brenau Alley

11.04.22